


Appendix F Recommended Alternative 10% Design Concepts




 


PROPOSED ALTERNATIVE

 

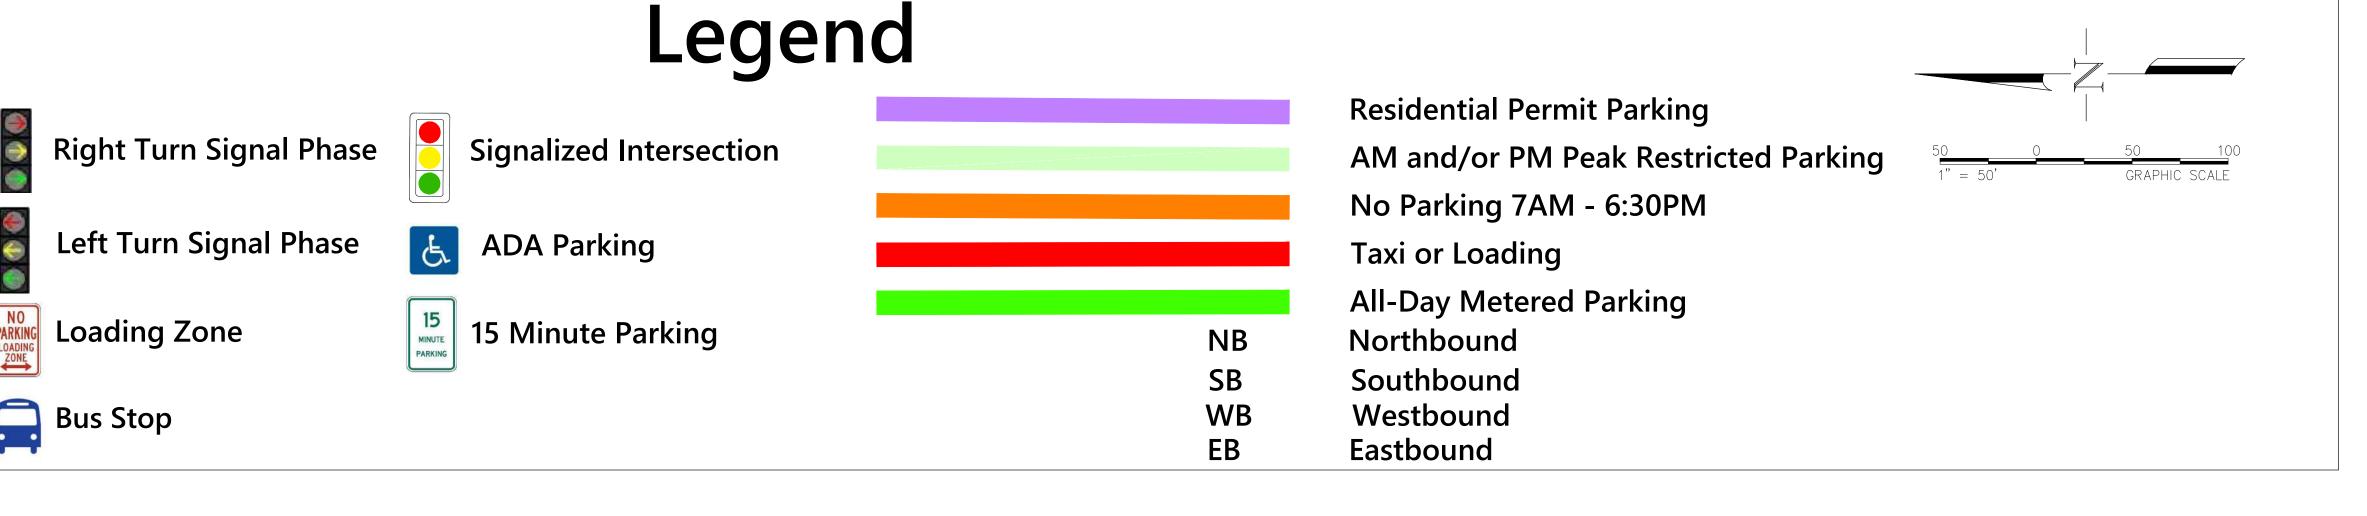

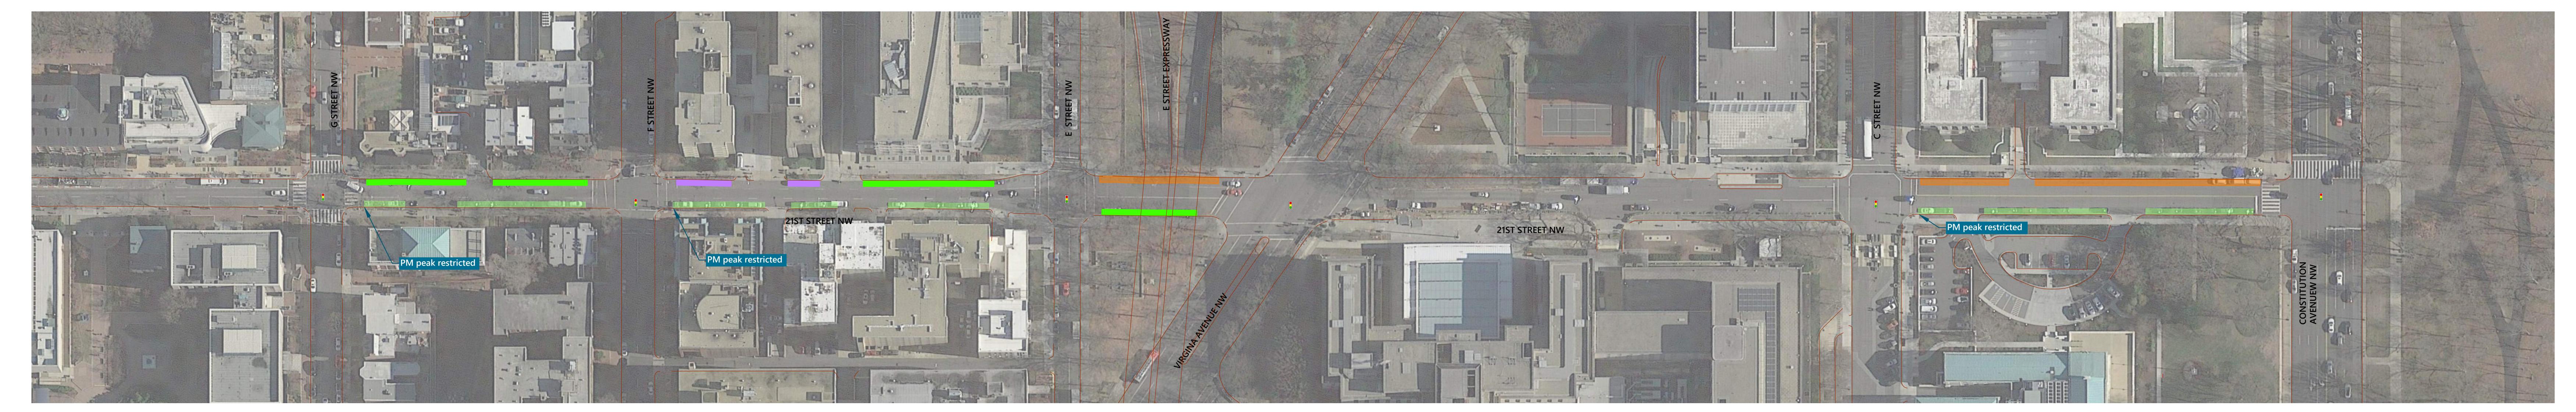

EXISTING CONDITION

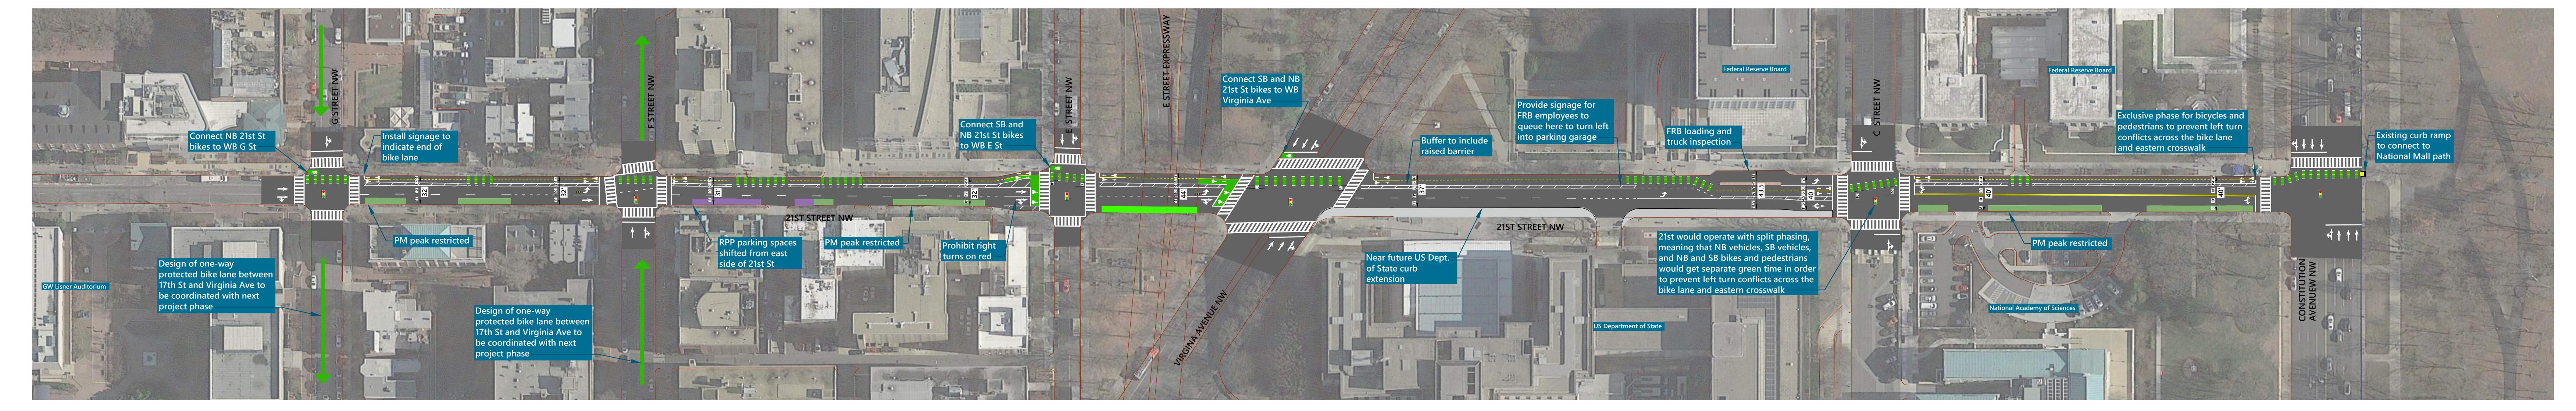

PROPOSED ALTERNATIVE

21ST STREET NW



